



3 WALL SECTION  
SCALE: 3/4"=1'-0"

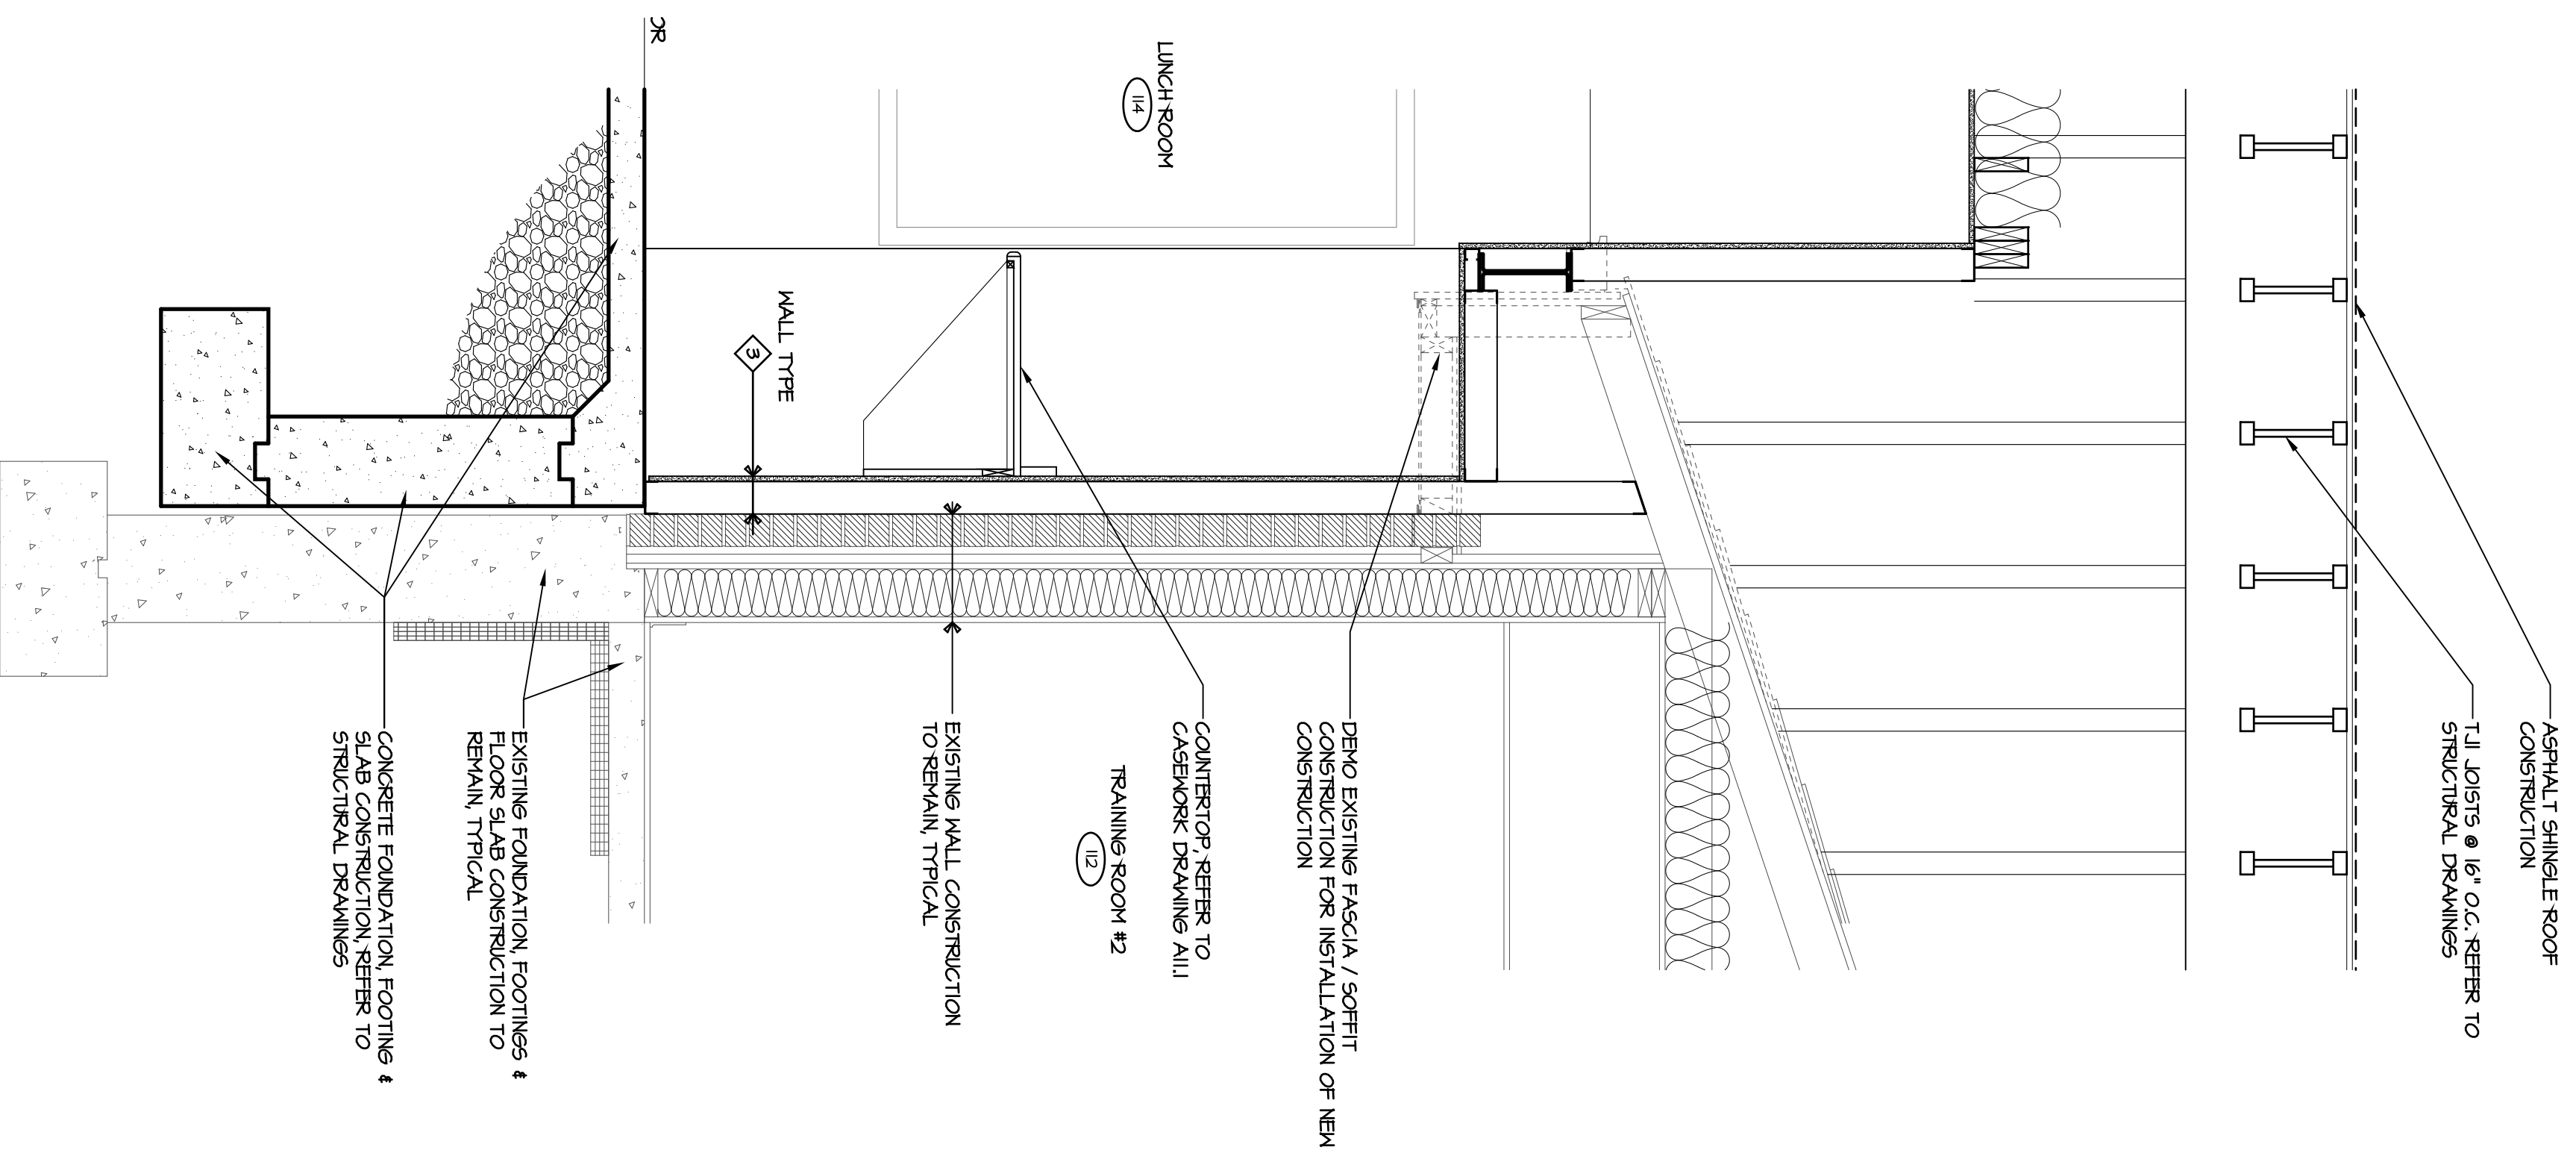

2 WALL SECTION  
SCALE: 3/4"=1'-0"

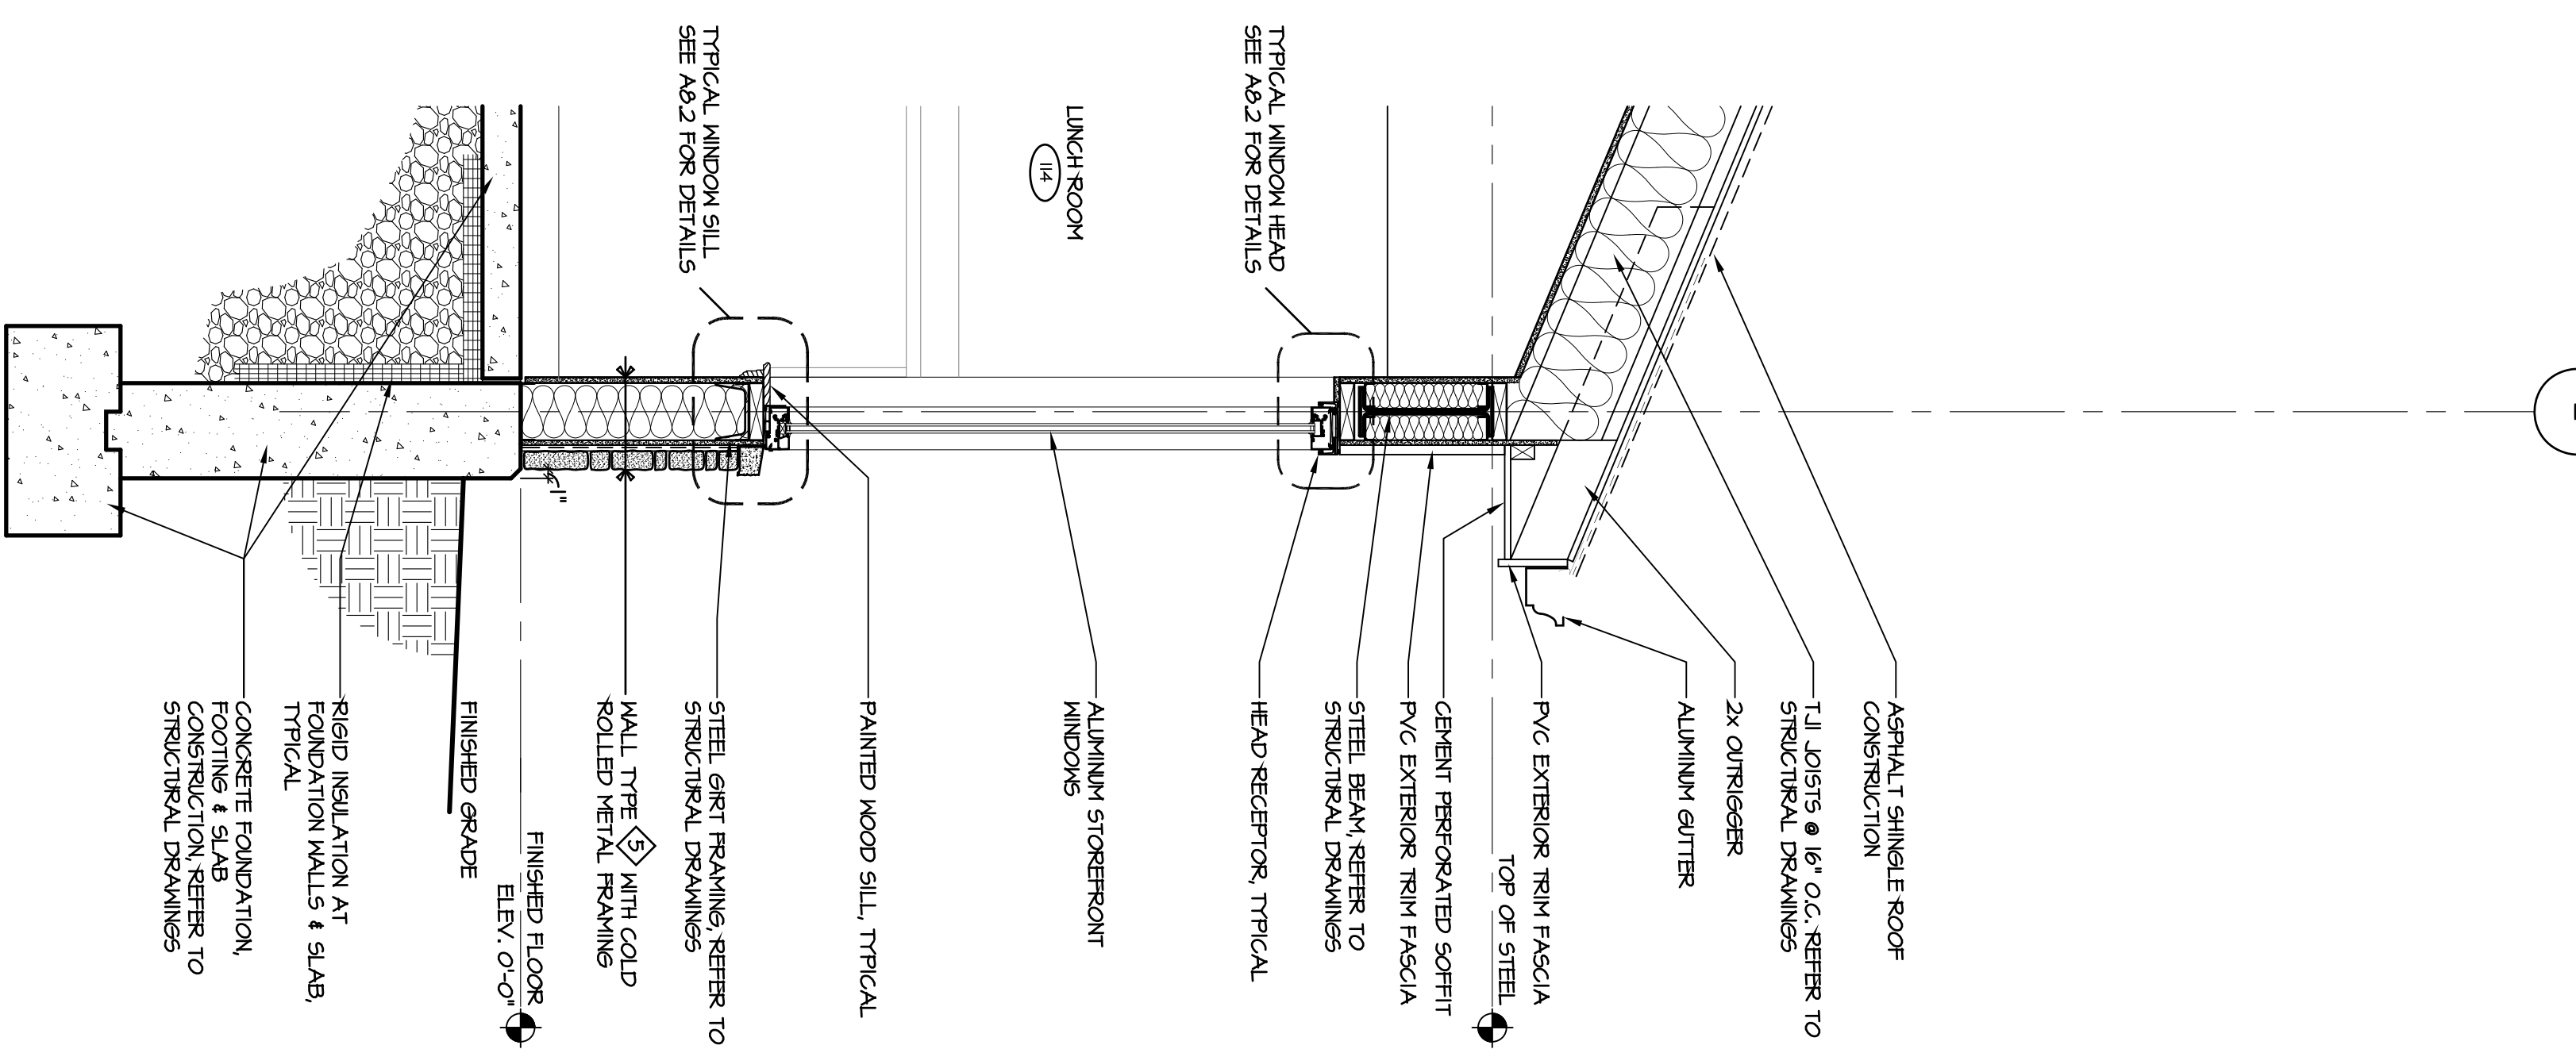

1 WALL SECTION  
SCALE: 3/4"=1'-0"

REVISIONS		DATE	DESCRIPTION
NO.	DATE	DESCRIPTION	

DATE: 10-16-09  
 DRAWN BY: XXX  
 SCALE: XXX  
 REVIEWED BY: XXX  
 PROJECT NO. 20141  
 XXX

# WALL SECTIONS

PROJECT NUMBER 28141  
 ADDITIONS AND RENOVATIONS  
**CIGNA UNIVERSITY**  
 1350 HALL BOULEVARD  
 BLOOMFIELD, CONNECTICUT



281 Farmington Avenue  
 Farmington, CT 06032

**PROGRESS**  
 NOT FOR CONSTRUCTION  
 October 16, 2009  
 SHEET NO. **AS.1**